
 




EAST VILLAGE 8-LOT SHORT PLAT

RECEIVED
CITY OF MOUNT VERNON
DEC 29 2016

C.E.D. DEPARTMENT
BY _____

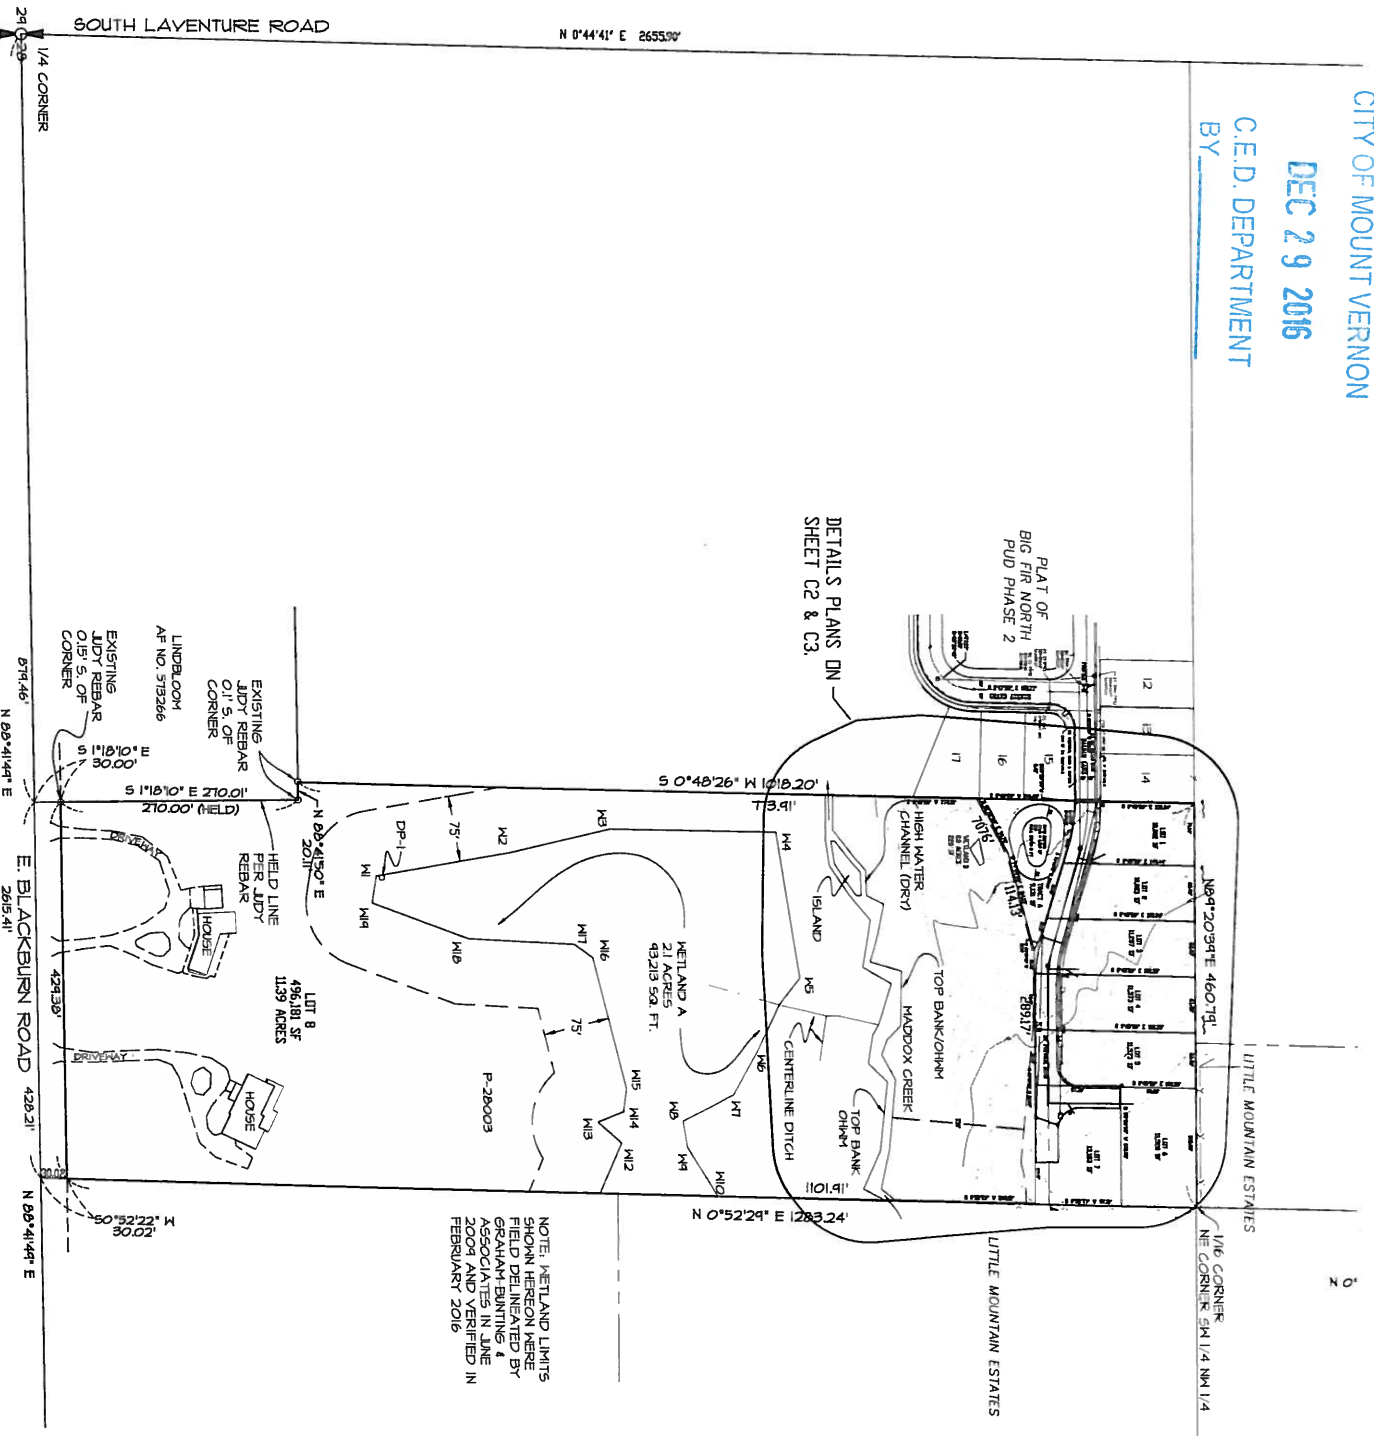

OVERALL SITE PLAN

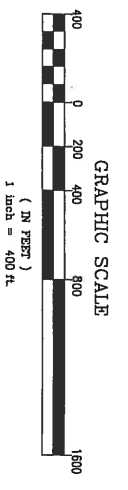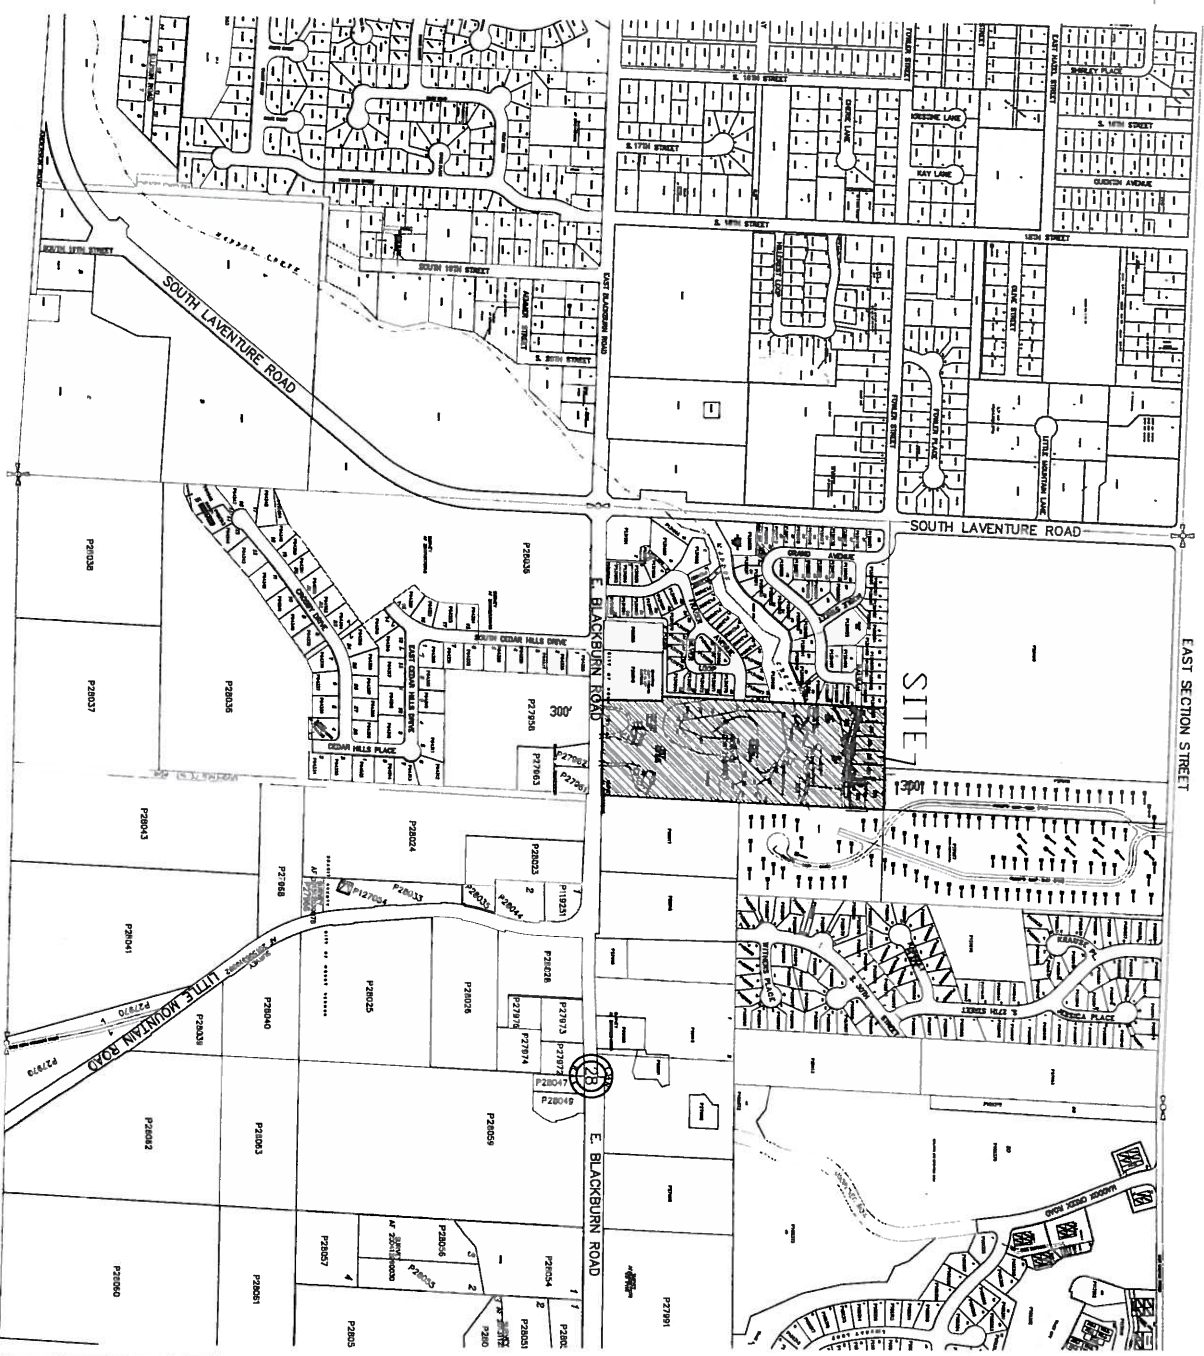


VICINITY PLAN

167150






REV. - December 21, 2016

<p>Overall Site Plan Vicinity Plan</p> <p>DATE: December 2016 SCALE: Noted DRAWN: D. HERRIGSTAD CHECK: D. HERRIGSTAD</p>	<p style="text-align: center;">East Village Short Plat 2437 E Blackburn Road Owner: Samish Bay land Company Burlington, WA 98233</p>	<p style="text-align: center;">HERRIGSTAD ENGINEERING & SURVEYING DALE K. HERRIGSTAD P.E., P.L.S. 4320 WHISTLE LAKE ROAD ANACORTES, WA 98221 (360) 299-8804</p>	<table border="1" style="width: 100%; border-collapse: collapse;"> <thead> <tr> <th style="width: 50%;">REVISIONS</th> <th style="width: 25%;">BY</th> <th style="width: 25%;">DATE</th> </tr> </thead> <tbody> <tr> <td> </td> <td> </td> <td> </td> </tr> </tbody> </table>	REVISIONS	BY	DATE				<p>SHEET NO. C1 REV. - JOB NO. 2015-121 DATE: December 2016 SCALE: Noted DRAWN: D. HERRIGSTAD CHECK: D. HERRIGSTAD SHEET 1 OF 3</p>
REVISIONS	BY	DATE								

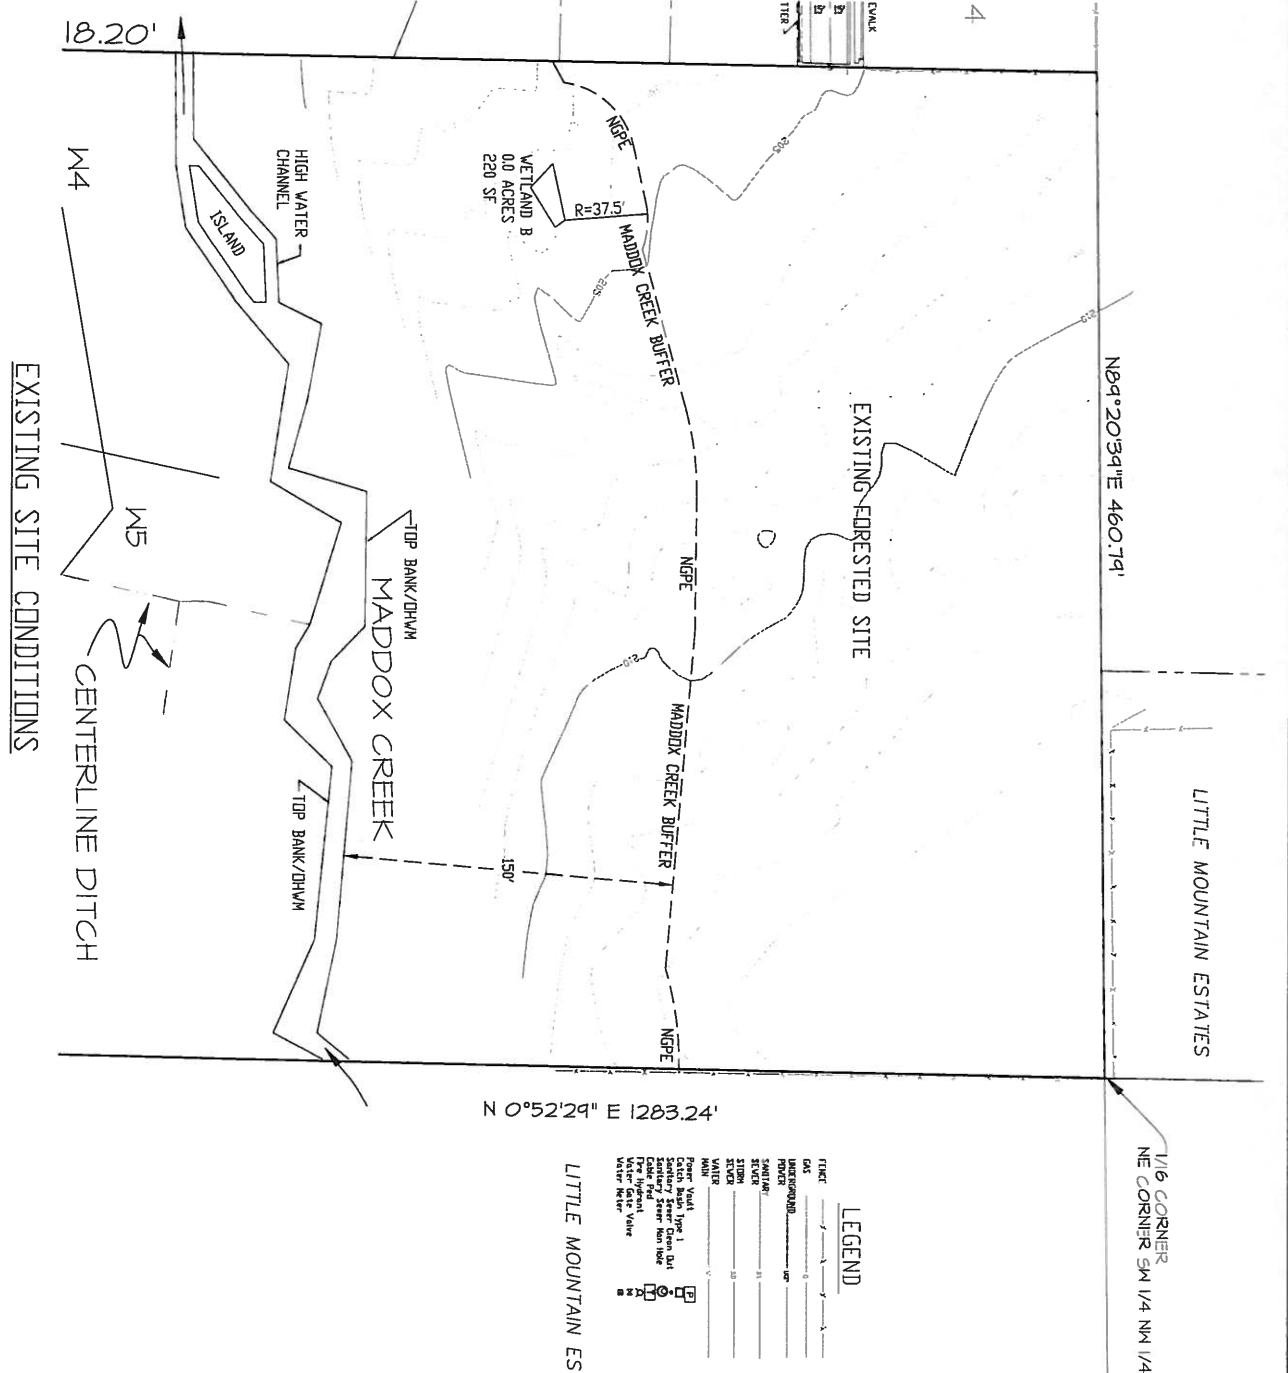

LEGEND




FRONT	---
BACK	---
POLE	---
STAKE	---
STATION	---
MARK	---
POLE	---
STAKE	---
STATION	---
MARK	---
POLE	---
STAKE	---
STATION	---
MARK	---

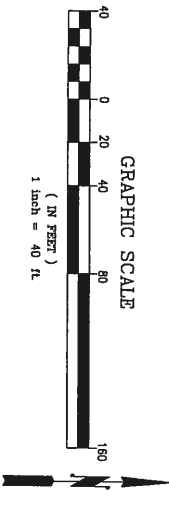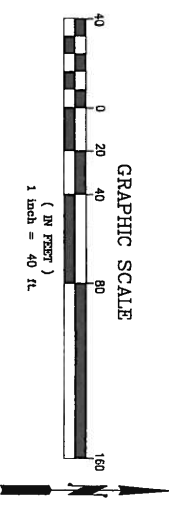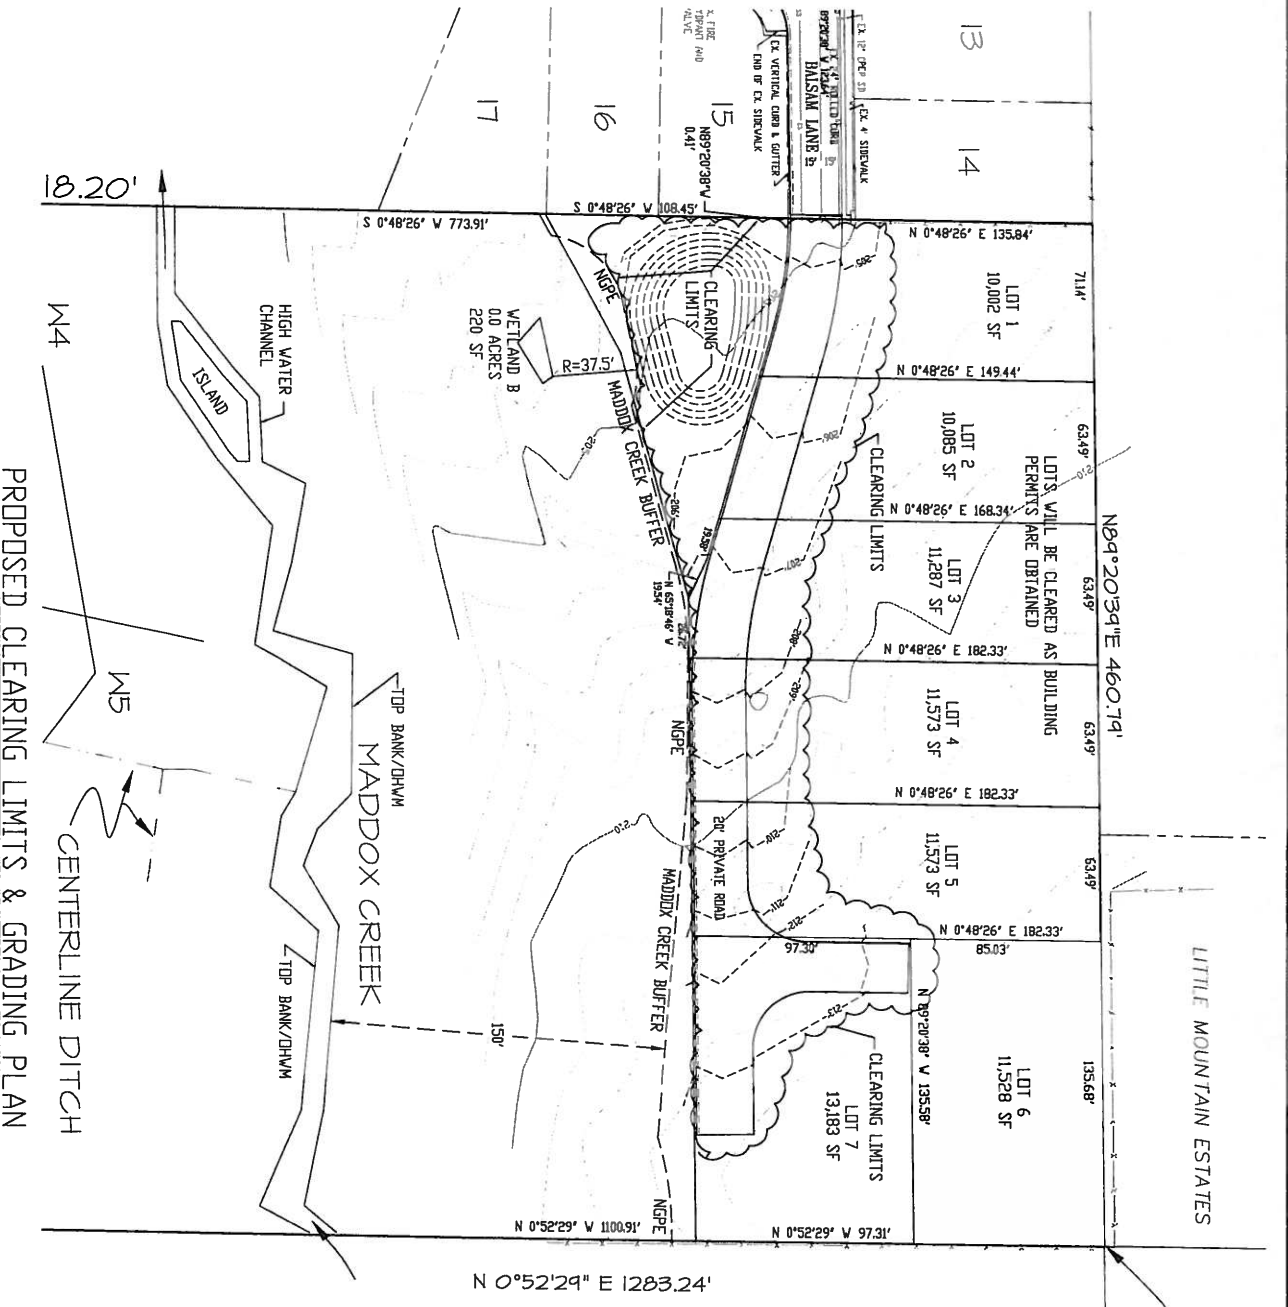

SHEET NO. C2 REV.:- JOB NO. 2015-121 DATE: Dec. 2016 SCALE: 1"=30' DRAWN: D. HERRIGSTAD CHECK: D. HERRIGSTAD	Existing Site Conditions & Prop. Clearing limits	East Village Short Plat 2437 E Blackburn Road Owner: Samish Bay land Company Burlington, WA 98233	HERRIGSTAD ENGINEERING & SURVEYING DALE K. HERRIGSTAD P.E., P.L.S. 4320 WHISTLE LAKE ROAD ANACORTES, WA 98221 (360) 299-8804	REVISIONS BY DATE
	REV. 2 OF 3			

REV. - December 21, 2016



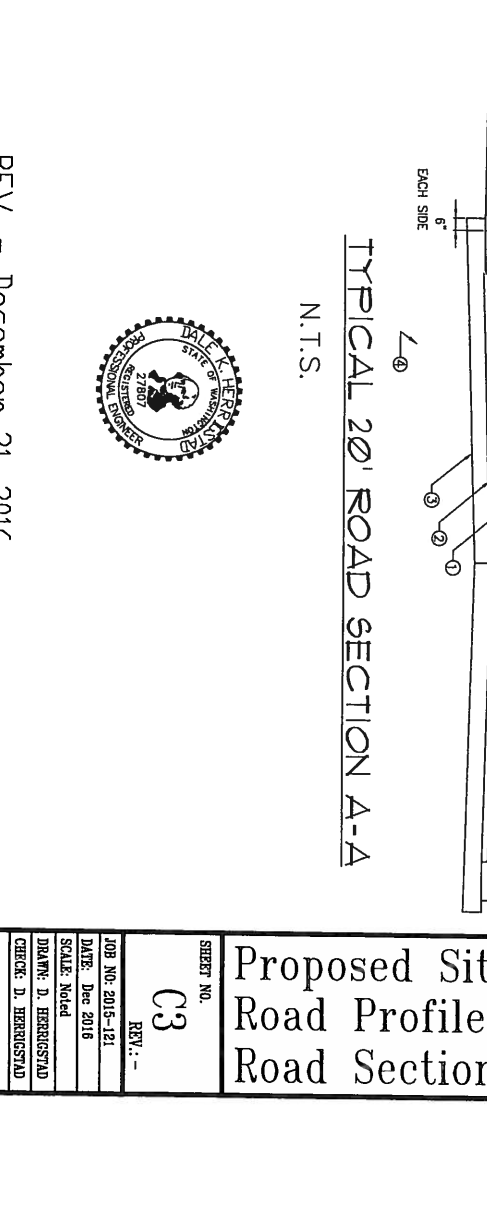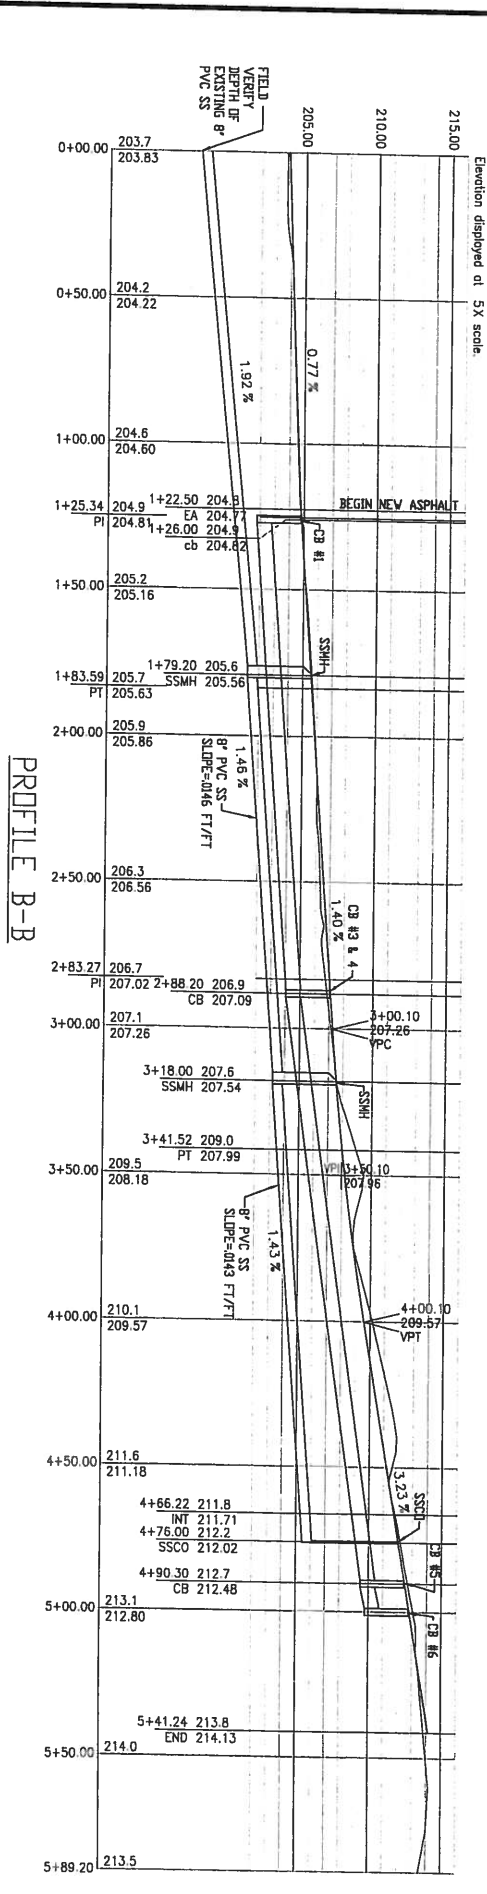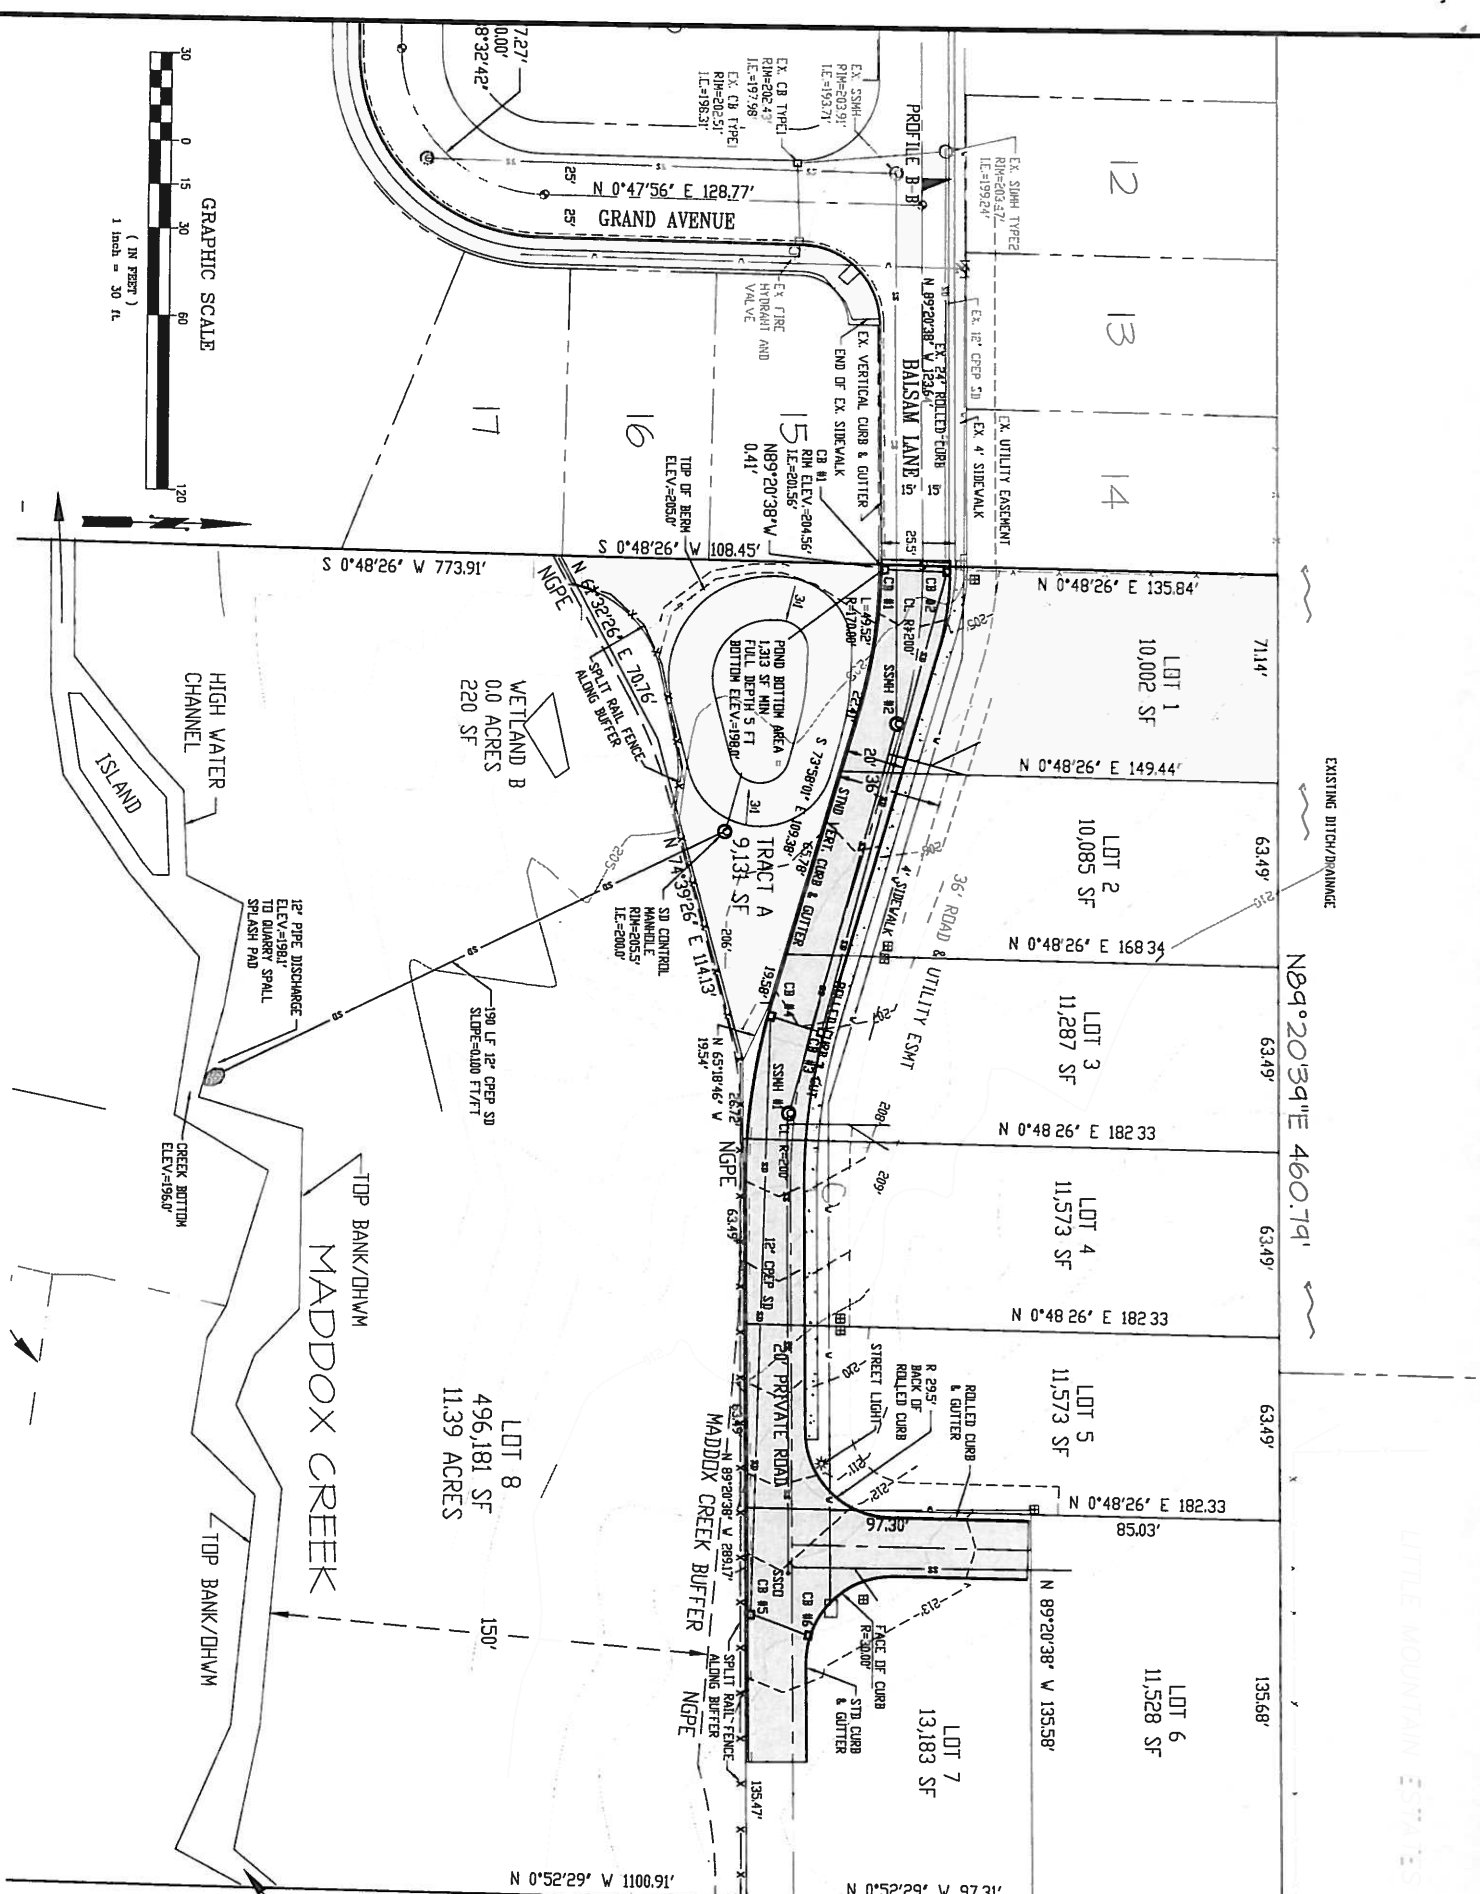

LEGEND

- FENCE
- GAS
- UNDERGROUND
- POLE
- SANITARY
- SEWER
- STEEL
- WATER
- MAIN
- Power Pole Type 1
- Each Pole Type 1
- Sanitary Sewer Man Hole
- Cable Feed
- Fire Hydrant
- Fire Hydrant Valve
- Water Meter

1/6 CORNER
NE CORNER 5M 1/4 NM 1/4

REV. - December 21, 2016



SHEET NO. 3 REV. - DATE: Dec 2016 SCALE: Noted DRAWN: D. HERRIGSTAD CHECK: D. HERRIGSTAD SHEET 3 OF 3	Proposed Site Plan Road Profile and Road Section	East Village Short Plat 2437 E Blackburn Road Owner: Samish Bay land Company Burlington, WA 98233	HERRIGSTAD ENGINEERING & SURVEYING DALE K. HERRIGSTAD P.E., P.L.S. 4320 WHISTLE LAKE ROAD ANACORTES, WA 98221 (360) 299-8804	REVISIONS BY DATE
	1/6 CORNER NE CORNER 5M 1/4 NM 1/4			